


# Ford Parkway Proposed Road Section

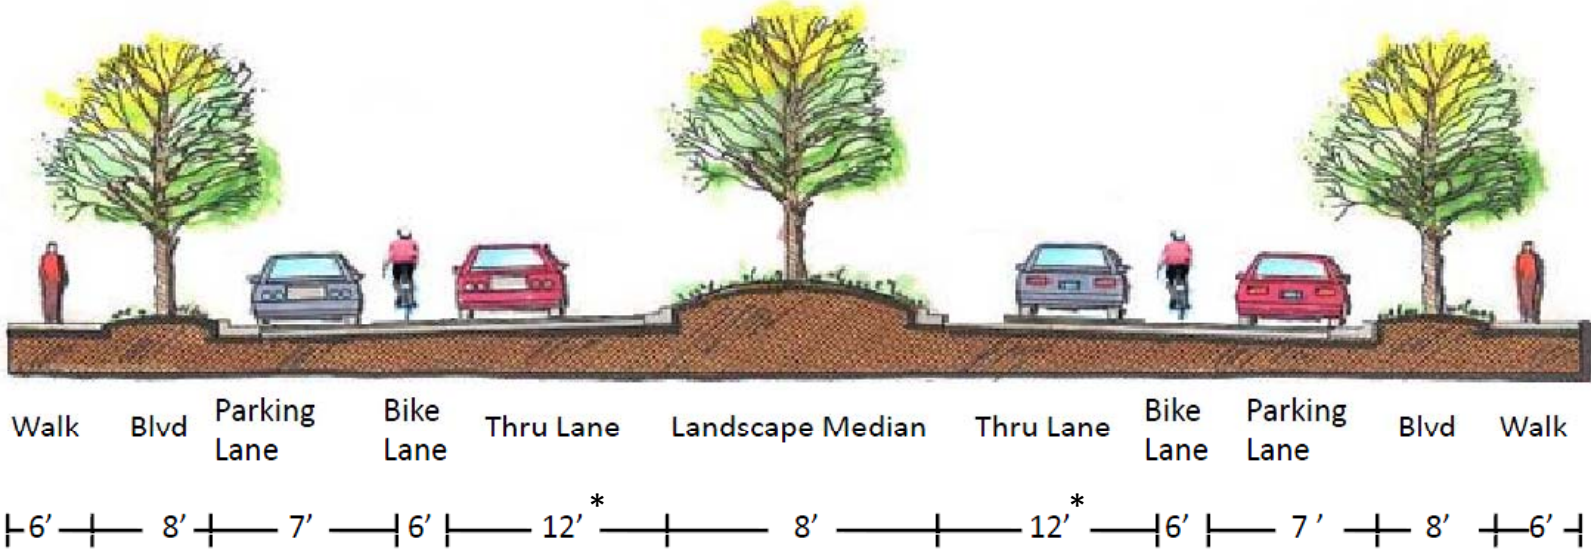

\* 12' thru lane includes 1' curb reaction distance to median